



File Name: J:\Highways\West\Schemes\DHP\2017-18\CDT6627-18\CDT6627-18\CDT6627-18\Main Road, Great Haywood.dwg
 Layout Name: R01-01_Consultation

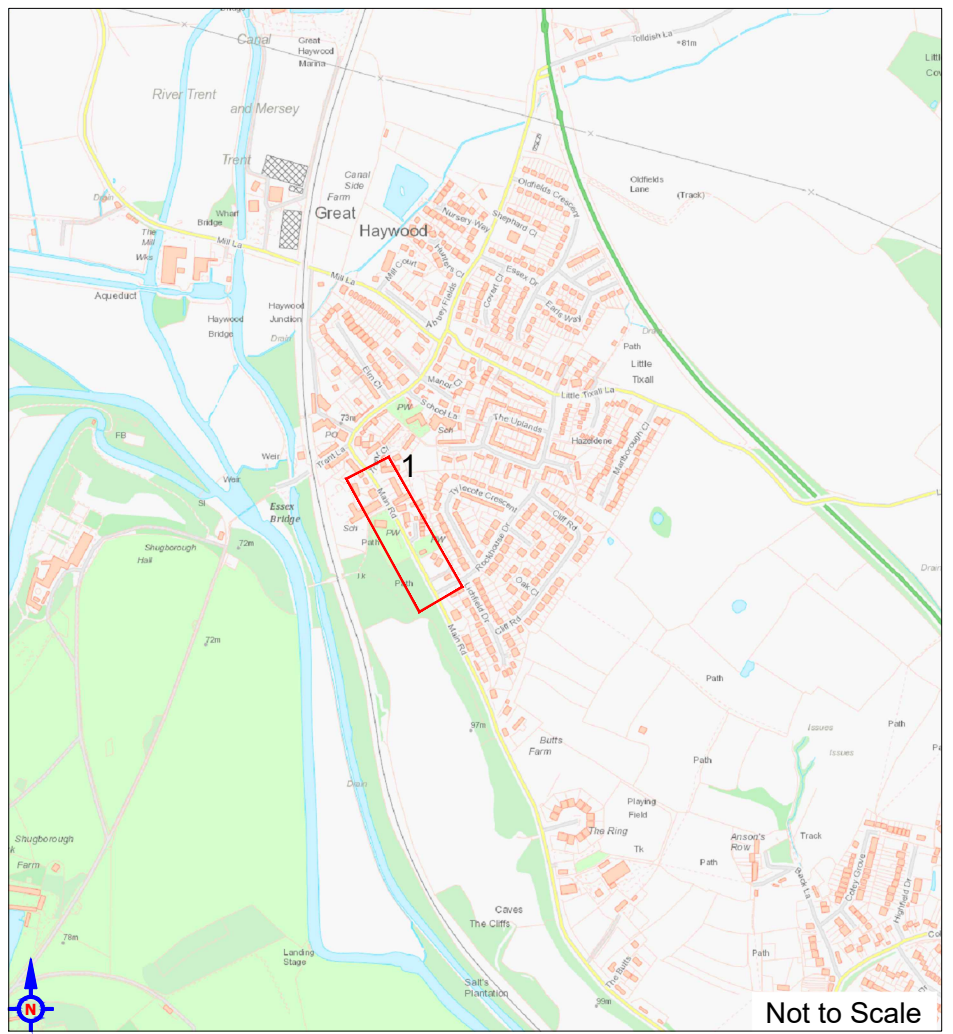

Rev	Detail	By	Date
Revisions			
Original Version		Preliminary	
Drawn: ADC		For comment	<input checked="" type="checkbox"/>
Design: ADC		For tender	
		For construction	
		As constructed	
Date: FEB 2018		Other	

Checked by:-
 Approved by:- (Drawing NOT approved if this box is empty)

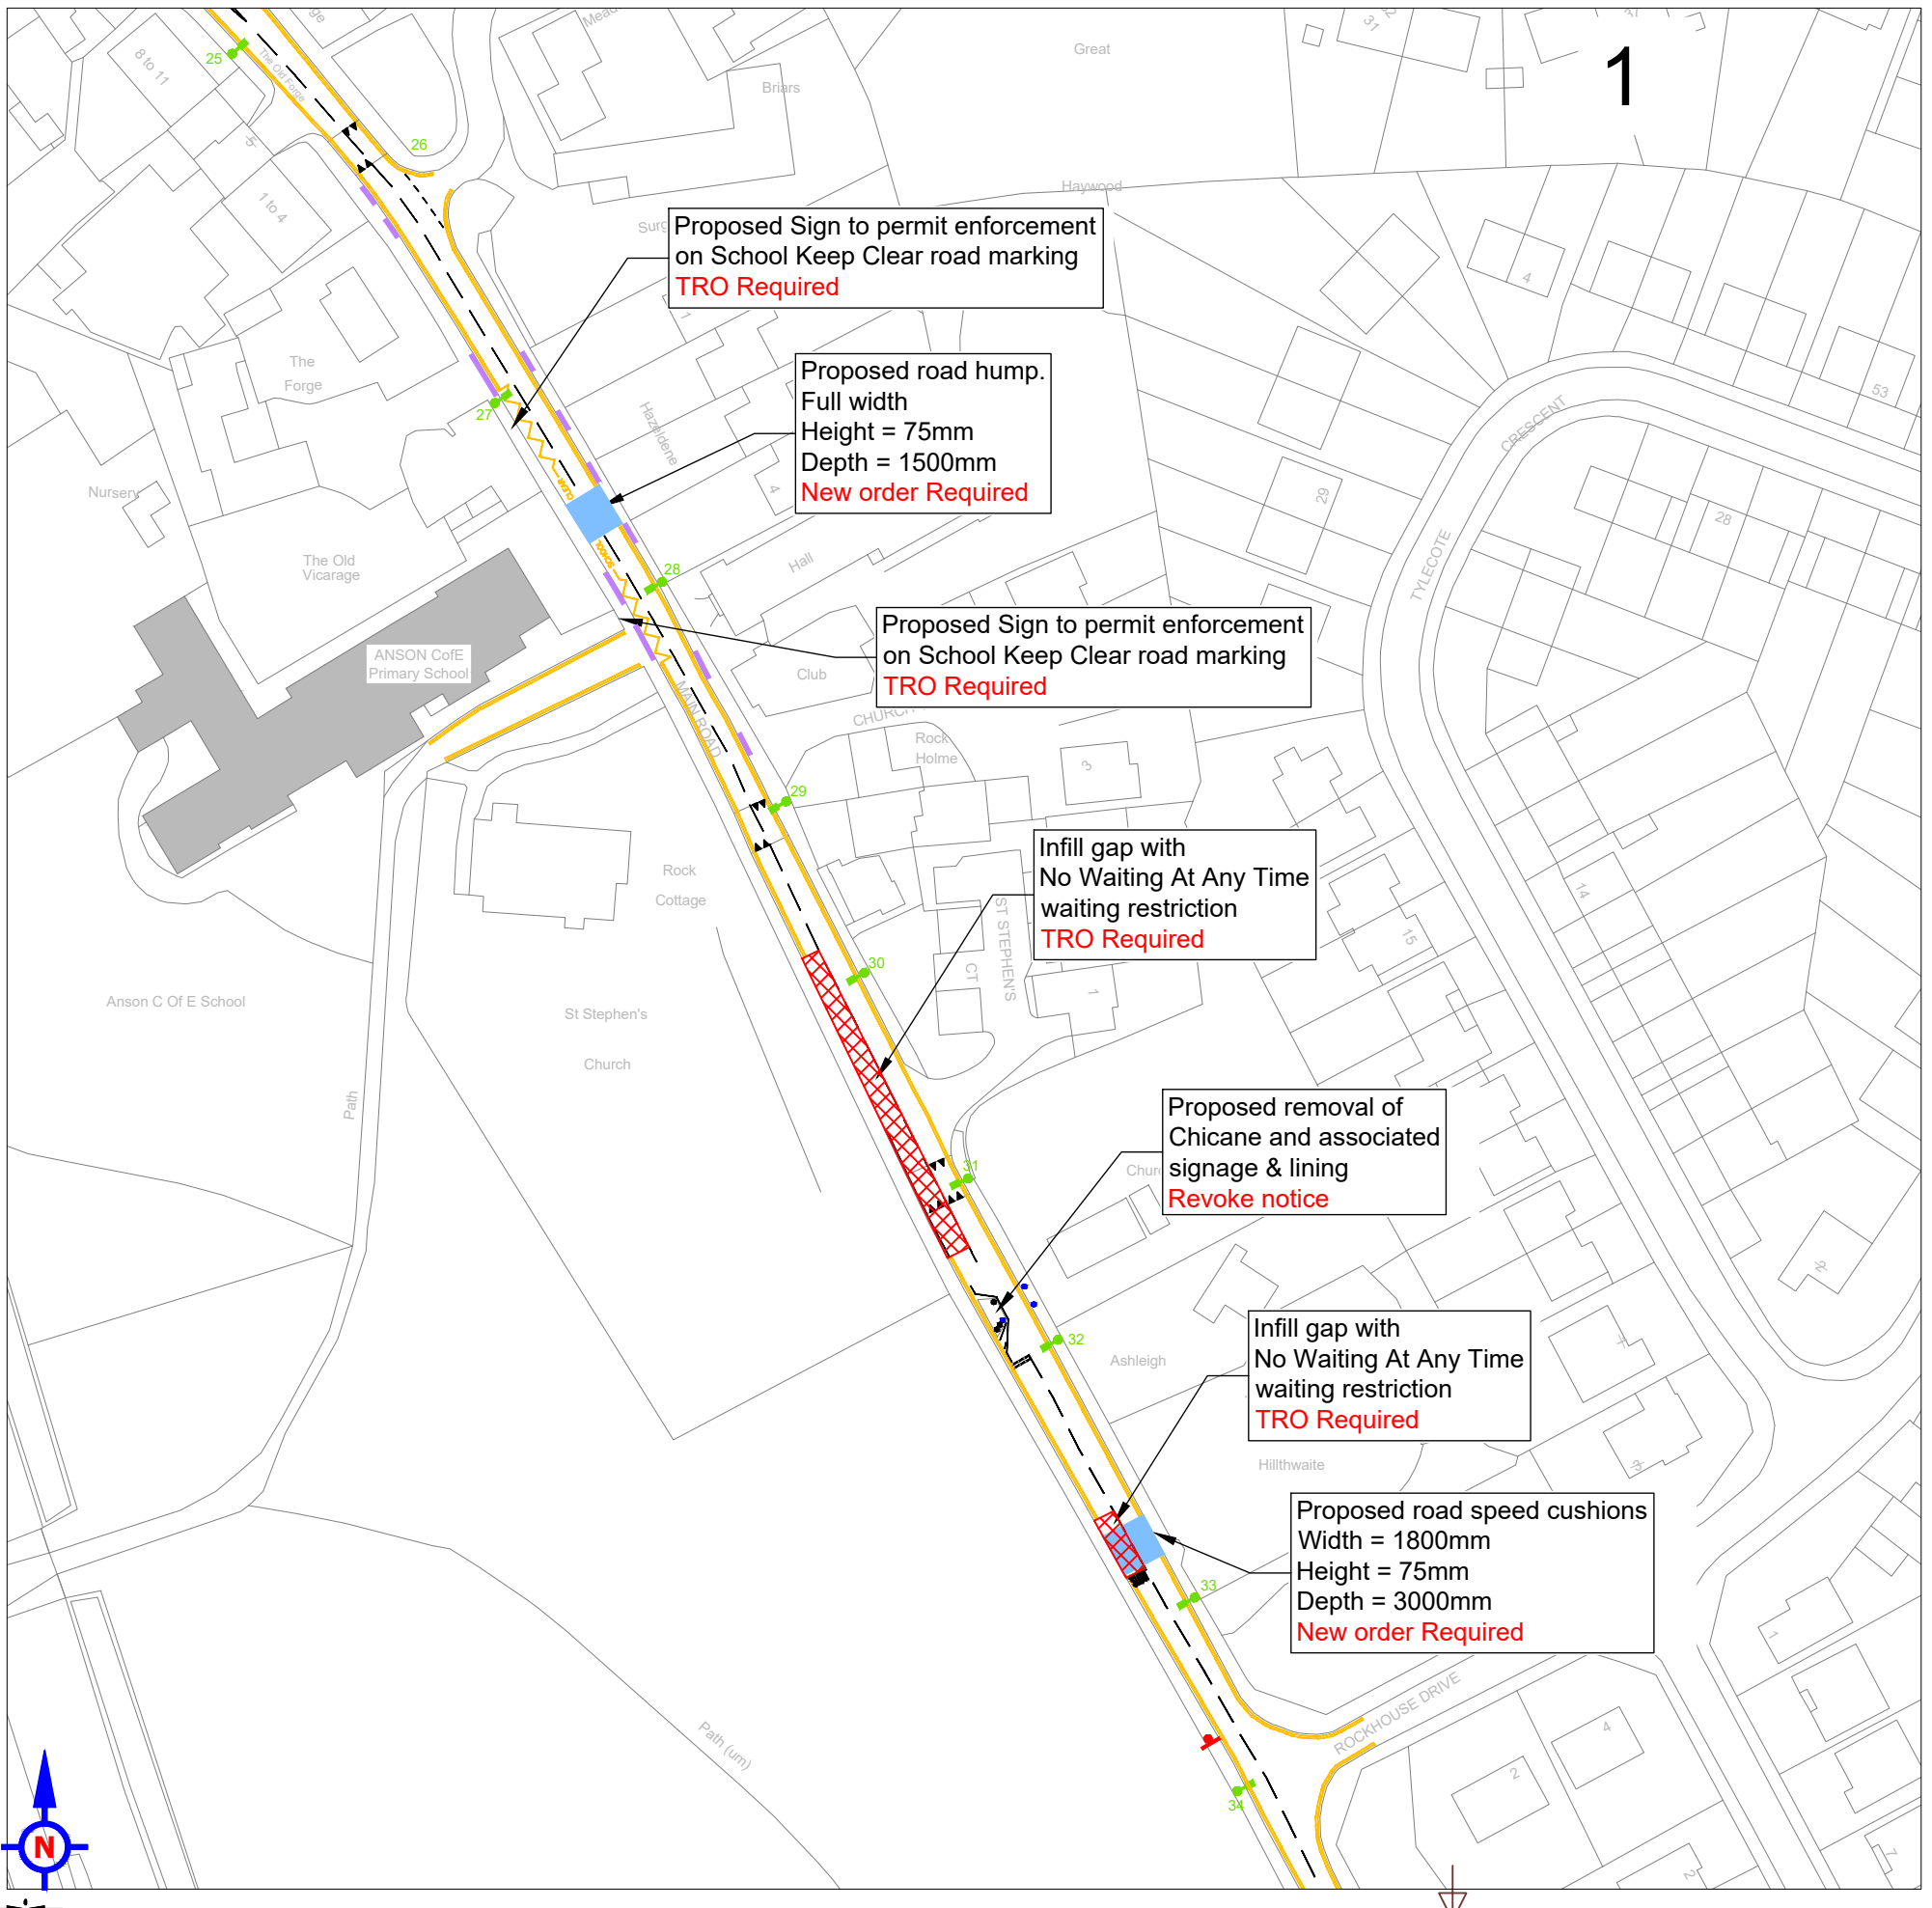

KEY - Consultation Existing structure

- Road lighting column
- White thermoplastic road markings
- Yellow thermoplastic road markings
- Dropped kerbs of private crossings

KEY - Consultation New proposed Amendments

- Road Speed Cushion or Road Hump
- No Waiting At Any Time

Project Name DHP Main Road, Gt Haywood Traffic Calming	
Drawing Title HIGHWAYS Consultation	
Grid reference : 399824, 322482	Original Drawing Size : A3 Dimensions : M
Scale : 1:250	Copyright © Amey
Drawing No CDT6627/R01/01	Rev P0